


# CORNWALL

# SALISBURY

# LEICESTER

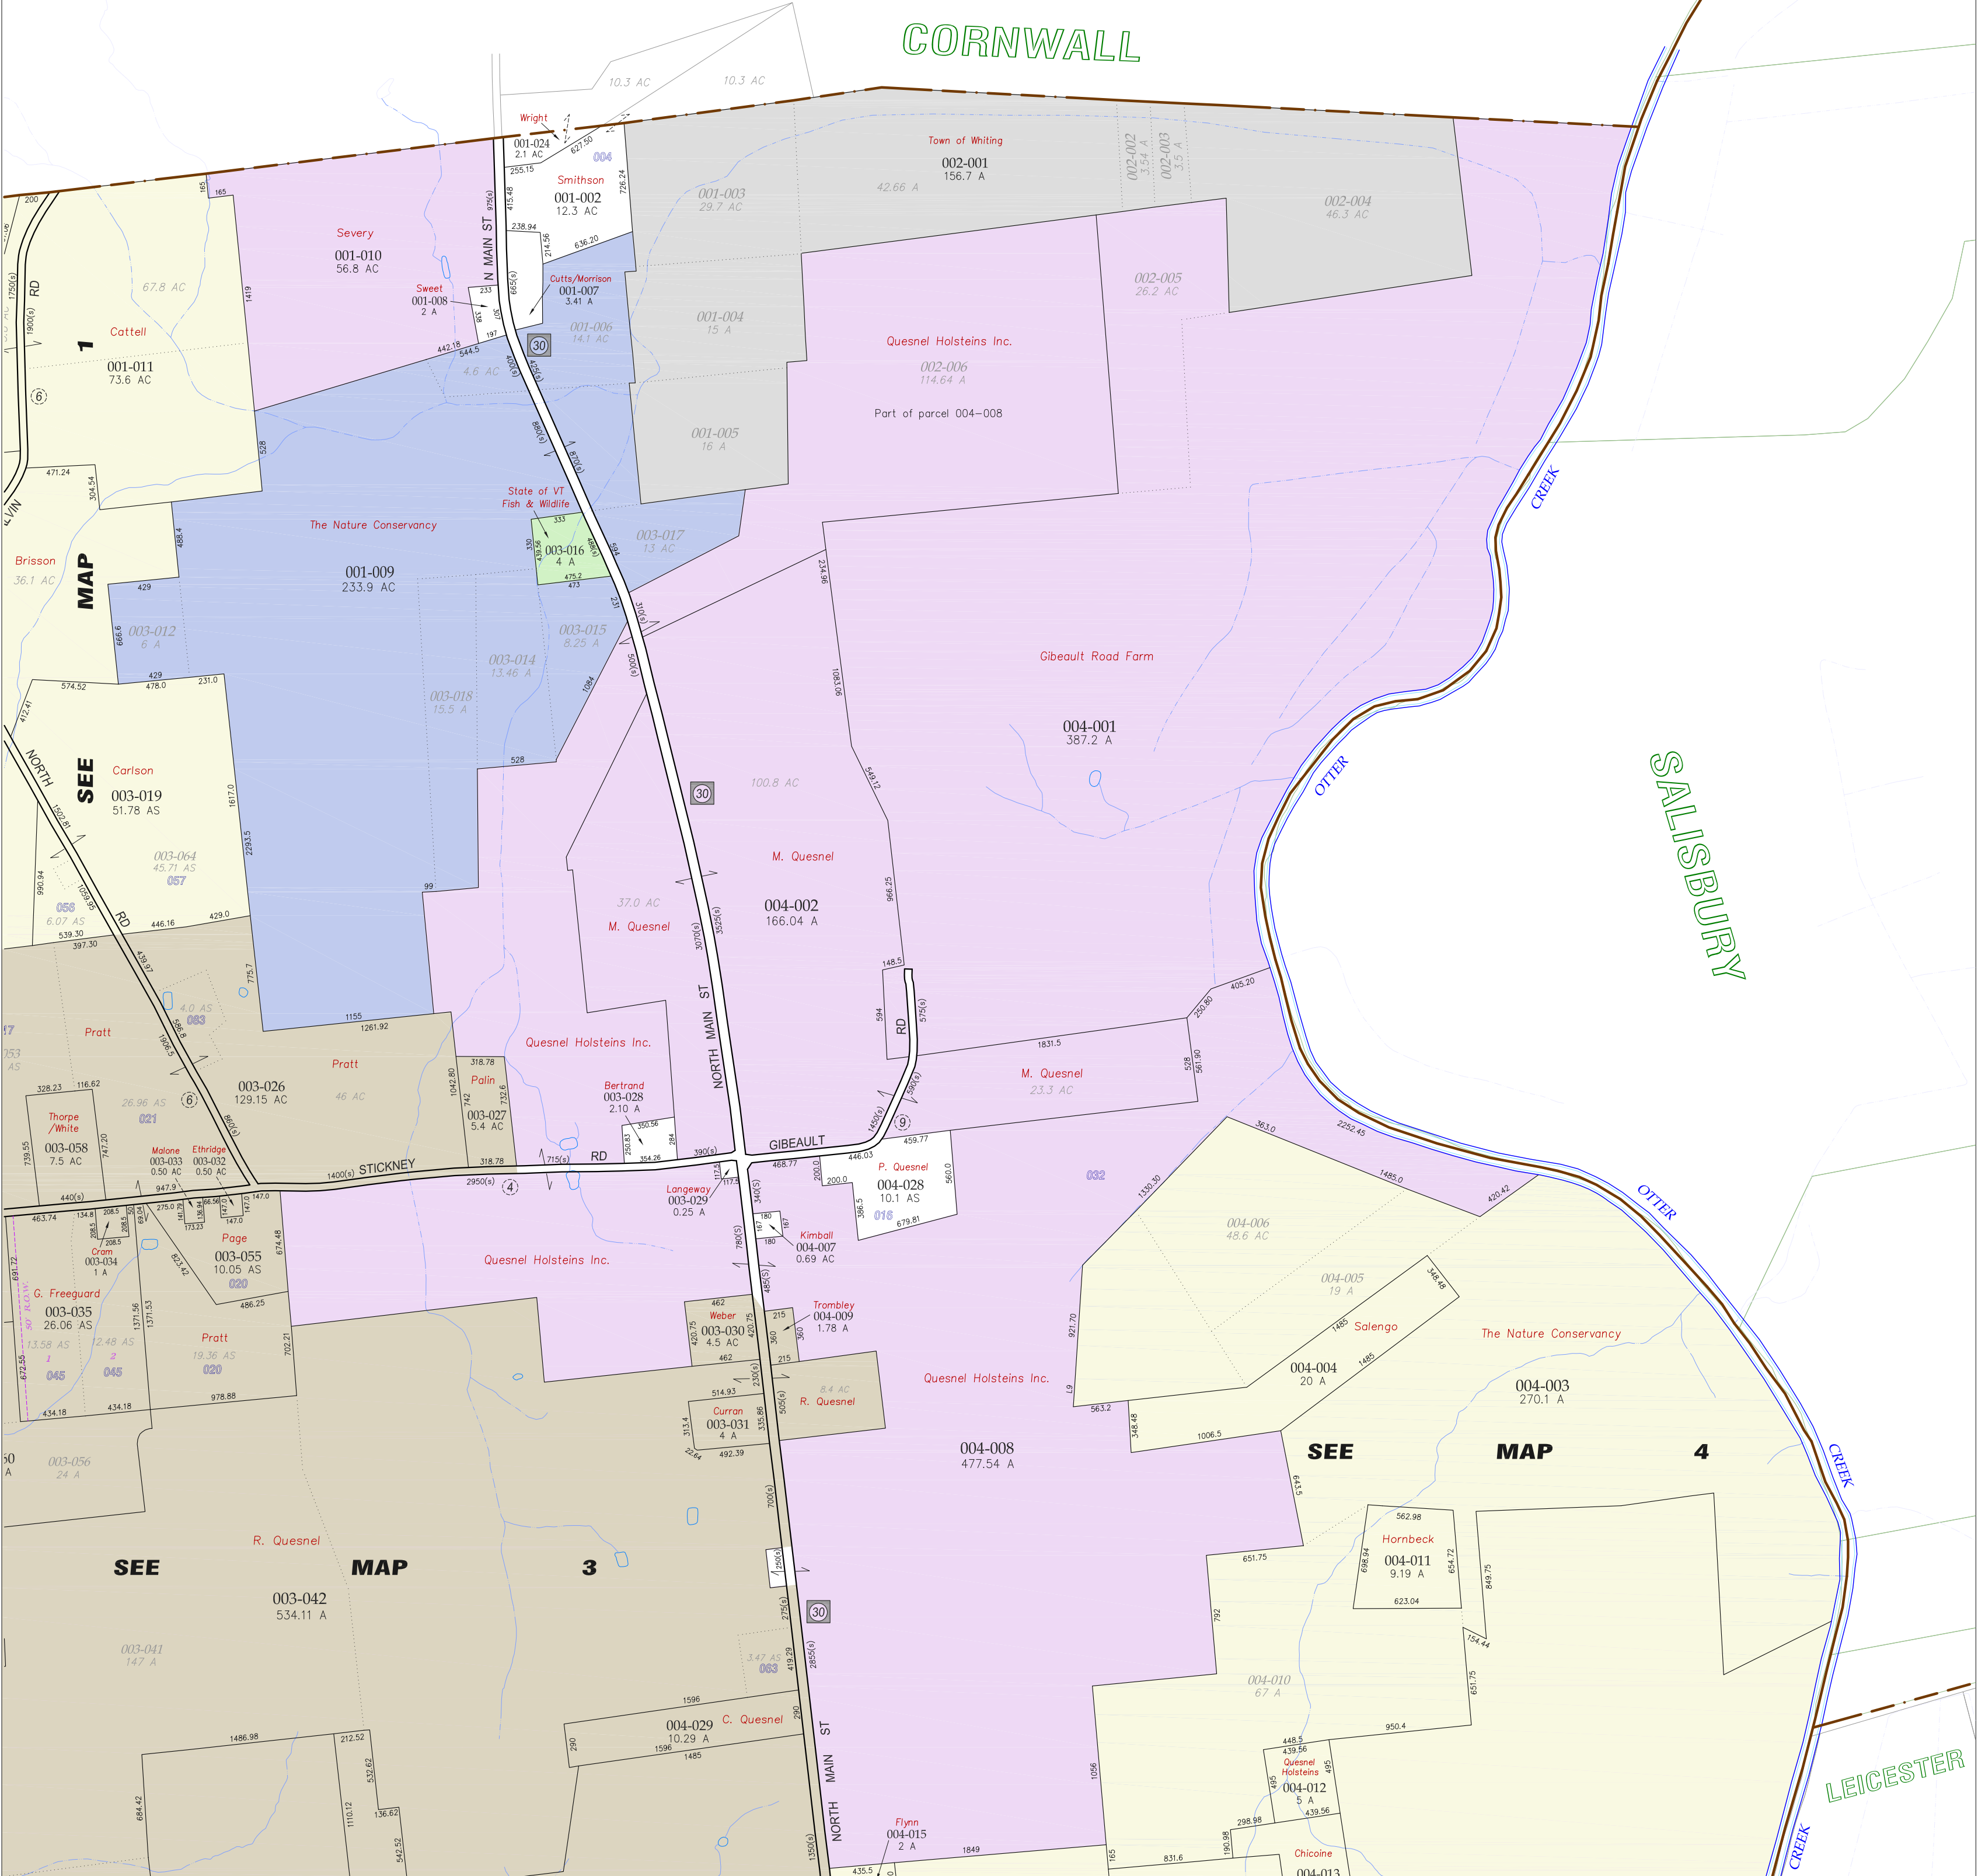

2207 Hopeton Ave.  
Raleigh, NC 27614  
802-309-8200  
www.imapvt.com

RUSSELL GRAPHICS

This is Not a SURVEY and shall not be used for Description or Conveyance...  
This Map was created by Russell Graphics in 2018, using the Town Land Records, Grand List, data provided by the State of Vermont Open GeoPortal and a taxmap created in 1982 by Veiler Mapping Inc. The current Parcel Maps are updated by Russell Graphics. The accuracy of this map is determined by the filed information. All Data meets or exceeds specifications outlined in the Vermont Mapping Guidelines. This Map is the sole property of the Town and any copy, paper or digital, shall not be given without permission from the Town. ALL INFORMATION IS SUBJECT TO CHANGE.

**LEGEND OF SYMBOLS**

- Parcel Number
- Deed Acres
- Computed Acres
- Surveyed Acres
- Scaled Dimensions
- Deed or Survey Dim.
- Subdivision Lot No.

100 A  
100.5 AC  
100.25 AS  
500(s)  
450.15

- Vermont Route
- Town Rd Number
- Filed Survey No.
- Building Approx. Location

30  
15  
110

- Property Line
- Town Line
- River as a Property Line
- River thru Parcel
- Private R.O.W.

- Town Owned
- Current Use
- Religious
- State of VT

North Arrow

0 200 600 1000

Scale in Feet

Map Index

|          |   |           |   |
|----------|---|-----------|---|
| 1        | 2 | 3         | 4 |
| Cornwall |   | Salisbury |   |

PROPERTY MAP OF  
**WHITING**  
VERMONT

April 2018  
MAP **2**